

CHARLIE

23

SW815BRAVO

SW815ECHO

SW815ALPHA

SW814ALPHA

SW814BRAVO

SW814CHARLIE

SW814DELTA

SW814FOXTROT

SW814ECHO



PIKE ENERGY SOLUTIONS, LLC.
10101 Claude Freeman Drive, Suite 100W
Charlotte, NC 28262
ND License No. 954PE

A	CLD	CEG	CSF	8/8/11	60% DELIVERABLE
B	RJG	CEG	CSF	8/16/11	85% REVIEW DRAWINGS, NAME CHANGED TO E-GA36
C	CLD	CEG	CSF	9/20/11	90% REVIEW DRAWINGS, NEW ROAD LAYOUT
D	CLD	CEG	CSF	9/21/11	REVISED PER CLIENT COMMENT
E	BNK	CSF	JLM	10/4/11	ISSUED FOR CONSTRUCTION
NO.	BY	CHK.	APP.	DATE	REVISION DESCRIPTION

I HEREBY CERTIFY THAT THIS PLAN, SPECIFICATION
OR REPORT WAS PREPARED BY ME OR UNDER MY
DIRECT SUPERVISION AND THAT I AM A DULY
LICENSED PROFESSIONAL ENGINEER UNDER THE
LAWS OF THE STATE OF NORTH DAKOTA.

SIGNATURE _____

PRINTED NAME _____

DATE _____ REG. NO. _____

CLIENT	8/16/19	20/19	21/11	10/4/11			
BID							
CONSTRUCTION							
PERMITTING							
RELEASED TO/FOR	B	C	D	0	1	2	3
	DATE RELEASED						




Project Office:
BARR ENGINEERING CO.
4700 WEST 77TH STREET
MINNEAPOLIS, MN.
55435-4803
Ph: 1-800-632-2277
Fax: (952) 832-2601
www.barr.com

Scale	1"=500'-0"
Date	07/08/11
Drawn	CLD
Checked	CEG
Designed	CLD
Approved	JLM


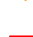






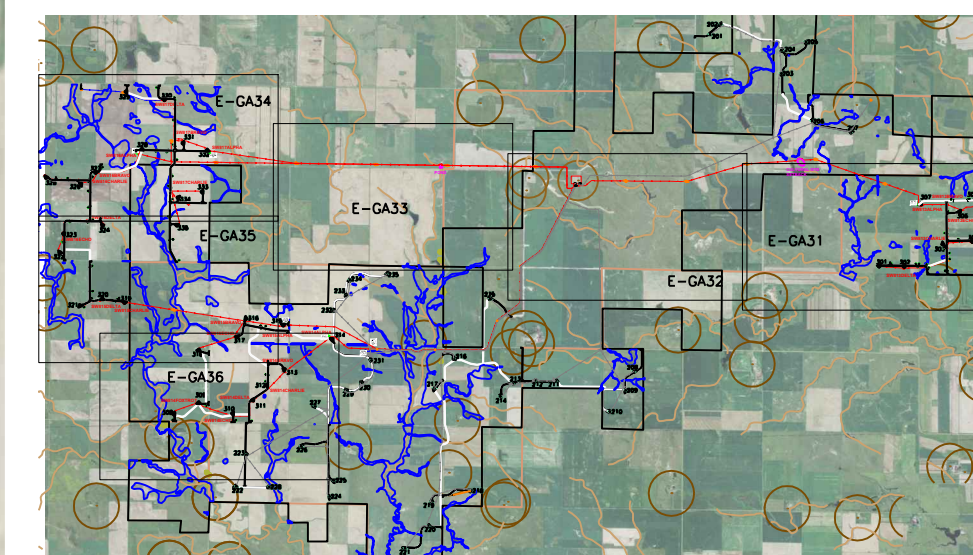






BISON 3 WIND PROJECT MORTON & OLIVER COUNTIES, NORTH DAKOTA
COLLECTOR SYSTEM GENERAL ARRANGEMENT DETAIL 6 of 6

A	BARR PROJECT No. 34/33-1006	
	CLIENT PROJECT No.	
	DWG. No. E-GA36	REV. No. 0



LEGEND

- | | |
|---|----------------------|
|  | TURBINE |
|  | METEOROLOGICAL TOWER |
|  | SWITCH CABINET |
|  | GROUNDING XFRMR |
|  | FIBER HANDHOLE |
|  | BUILDING SETBACK |
|  | WETLAND BOUNDARY |
|  | PROJECT BOUNDARY |
|  | PHASE 2 COLLECTOR |
|  | PHASE 3 COLLECTOR |
|  | FIBER LINE |
|  | ROADS |

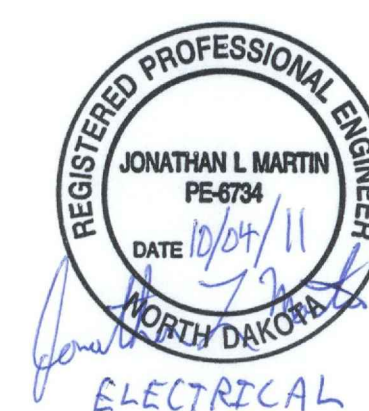

Images in Drawing - Client Logo.jpg
cod C:\Users\cod\Documents\Drawing2.dwg Plot at 200 04/19/2011 15:00:06